



® 4242 Baldwin Boulevard  
 Corpus Christi, Texas  
 USA 78405-3399  
 Tel: 800-531-3111, 361-888-5591  
 Fax: 800-531-3108, 361-888-6510  
**www.hortondoors.com**  
*The Automatic Choice*

# ARCHITECTURAL DETAILS

## AUTOMATIC COMMERCIAL SLIDE DOORS

**Profiler® Series 2000B Elite Belt Drive**

**A1.5**

**Type: 010 Single Slide with Adjacent Sidelite O // X-O**

July 11

### Standard Packages

Unit Width	Slide Opening	Slide Panel Width	Sidelite Width	Adjacent Sidelite Width	Rough Opening Width
10'-6" (3200)	3'-0" (914)	3'-6" (1067)	3'-5" (1041)	3' - 4 1/4" (1022)	10'-6 1/2" (3200)
12'-0" (3658)	3'-6" (1067)	4'-0" (1219)	3'-11" (1194)	3'-10 1/4" (1175)	12'-0 1/2" (3670)
<b>Unit Height:</b> 7'-6" (2286)		<b>Rough Opening Height:</b> 7'-6 1/4" (2292)		<b>Anodized Finish:</b> Clear or Dark Bronze	
<b>Glazing:</b> Standard unit prep'd for 1/4" (6) glass. Glass by others.					
<b>Threshold:</b> 1/2" (13) tall x 4" (102) wide (See page A5.3).					


### Options

- Custom unit widths between 10'-6" & 12'-0".
- Custom unit height to 8'-6".
- Custom mid-rails, bottom rails and jambs.
- Transom, or extra wide sidelite.
- Medium or wide stile construction (slide opening will be reduced).
- Custom anodized or paint finish or stainless steel cladding


See details for options starting on p. A5.0 and Architectural Specifications on p. A6.7.

### Installation and Operation


- Door perimeter mounted within rough opening with 1/4" minimum shim space at header & jambs. Finish floor not to exceed 1/4" out of level. (See page A.3)
- Electrical: Provide 120 VAC, 60 cycle, single phase, 15 amp service (in conduit) to each unit on dedicated 20 amp circuit breaker routed to header. Maximum current draw is 3.15 amps.
- Door actuated with header mounted motion sensor at interior and exterior for detection of traffic in each direction. Door closes after time delay expires. (See page A.4)
- Manual Locking: Exterior keylock and interior thumbturn provided at vertical strike rail. (Optional fail-safe or fail-secure autolock)

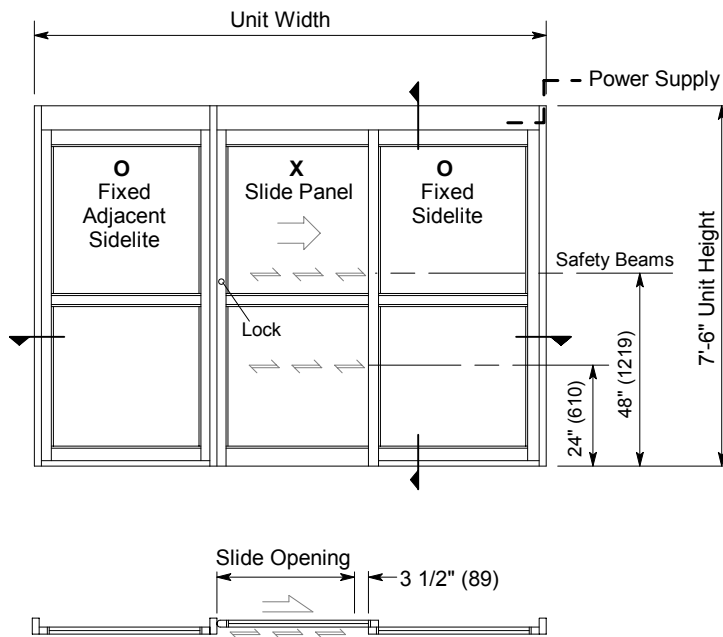

**Exterior Elevation and Floor Plan**

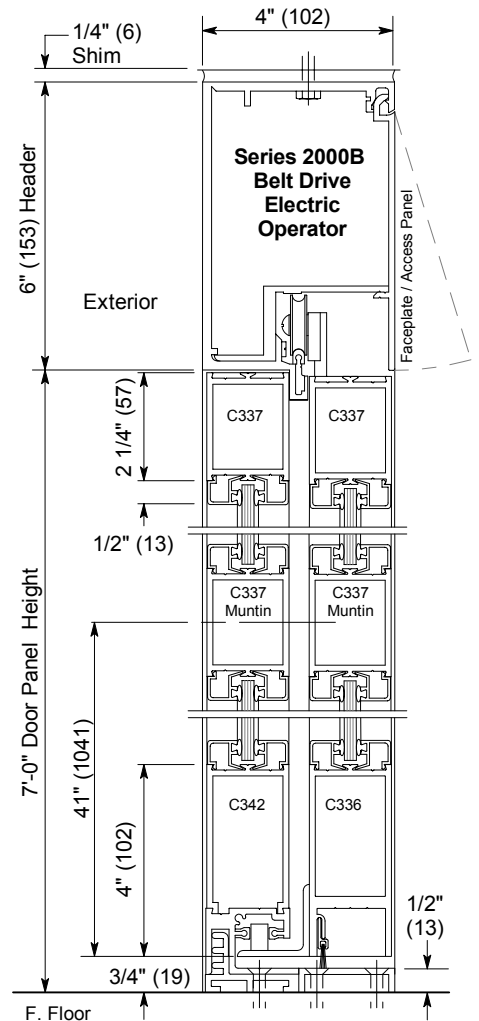

**Vertical Section**  
 Door shown in open position

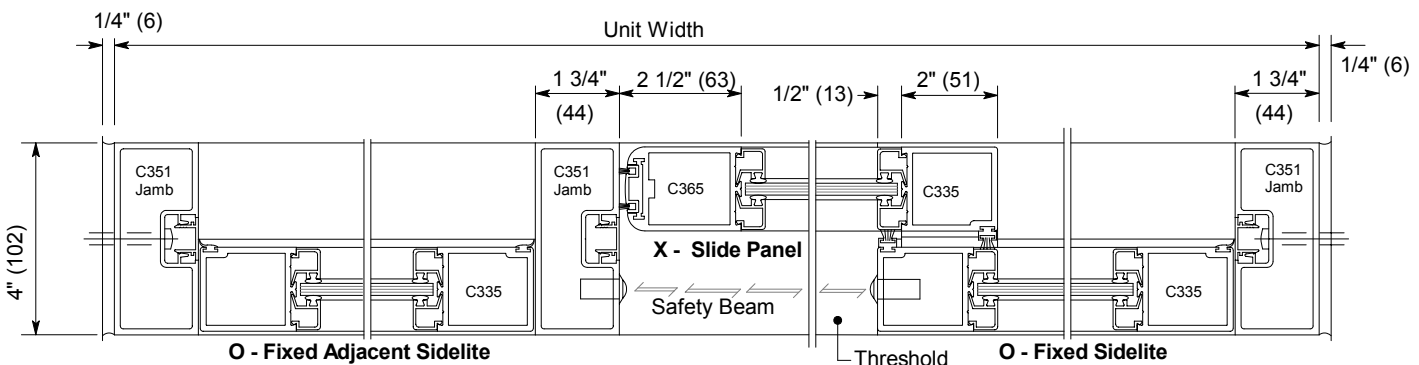

**Horizontal Section**