



© Horton Automatics World Headquarters
 4242 Baldwin Boulevard
 Corpus Christi, Texas 78405-3399 USA
 Tel: 800-531-3111, 361-888-5591
 Fax: 800-531-3108, 361-888-6510
 www.hortondoors.com
 The Automatic Choice

ARCHITECTURAL DETAILS

MANUAL SLIDE ENTRANCES

Profiler® Barn Door Series
Type: 110 Biparting P-SX-SX-P
Surface Applied

A10.45

May 20

Standard Packages

Unit Width	Slide Opening	Wall / Breakout Opening	Slide Panel Width
8'-0" (2438)	2' - 9 1/2" (851)	3'-7" (1092)	2'-0" (607)
9'-0" (2743)	3' - 3 1/2" (1003)	4'-1" (1247)	2'-3" (686)
10'-0" (3048)	3' - 9 1/2" (1156)	4'-7" (1397)	2'-6" (762)
12'-0" (3658)	4' - 9 1/2" (1461)	5'-7" (1702)	3'-0" (914)
14'-0" (4267)	5' - 9 1/2" (1765)	6'-7" (2007)	3'-6" (1069)
16'-0" (4877)	6' - 9 1/2" (2070)	7'-7" (2311)	4'-0" (1219)


Unit Height: 7'-2 1/2" (2197)
Anodized Finish: Clear or Dark Bronze
Glazing: Standard unit with 1/4" (6) glazing
See Architectural Specs A40.1 - 4.

Options


- Positive Lever Latch or Tubular Raised Pull
- Full size (4" x 6") Profiler® Header
- Custom unit widths between 8'-0" & 16'-0"
- Custom glazing prep. up to 1 1/2"
- Custom paint or anodized finishes or Antimicrobial coating
- 6 1/2", 8" or 10" Bottom rails

Installation and Operation


- **Surface Mounted:** onto interior finish wall. Finish floor not to exceed 1/4" out of level.
- **Slide/Swing Panel:** rolls on nylon covered track at header for quiet, smooth, anti-friction operation. Panel can breakout from any point of slide travel with maximum 50 lbf. of force at lock stile.
- **Opening Force:** Standard sliding panel glazed with 1/4" tempered glass (shown) can be opened with 8 - 12 lbs of force.
- **Finger Safety:** When opening, sliding panel will stop 4 3/4" (121) short of interlock rail

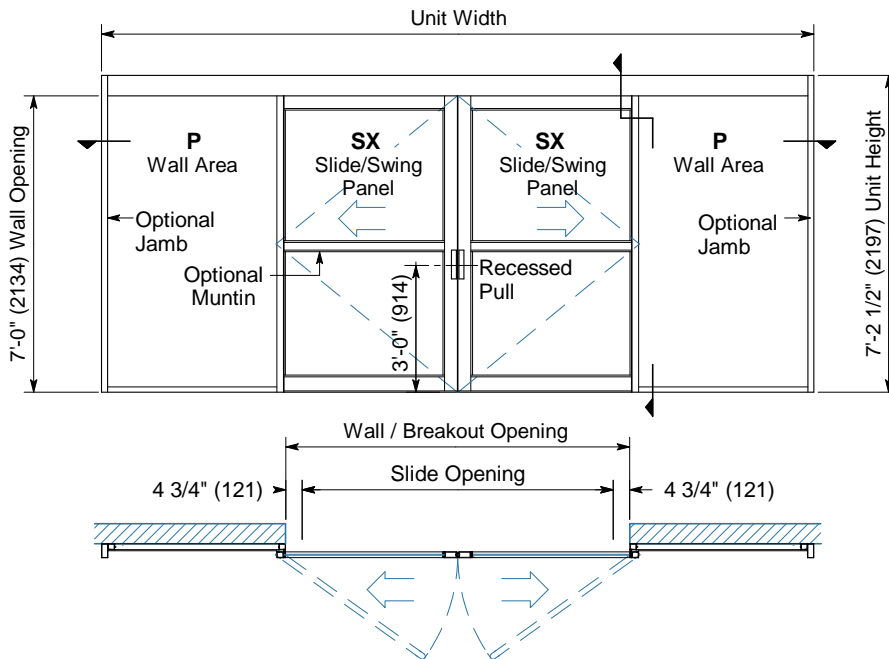

Exterior Elevation and Floor Plan

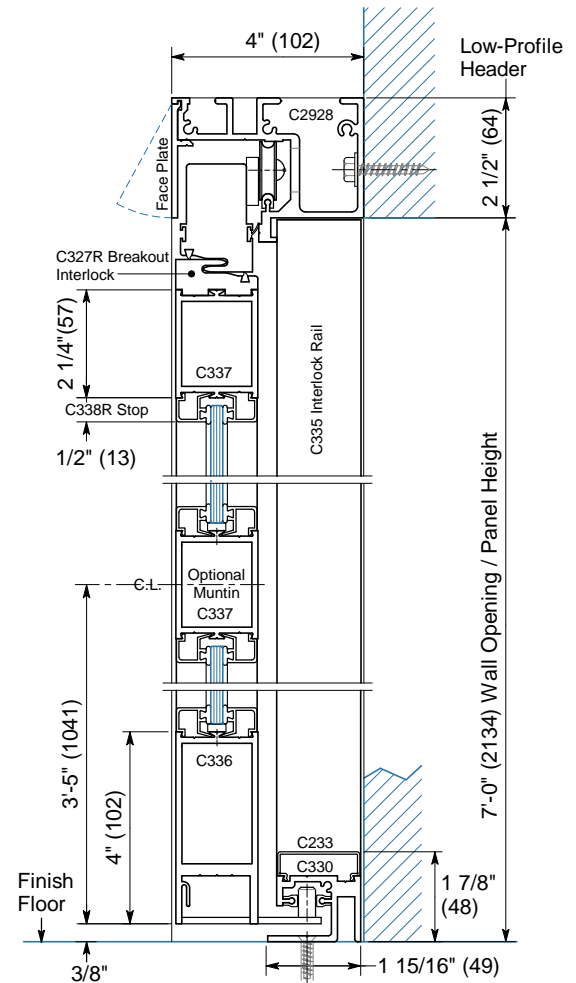

Vertical Section
Door shown in open position

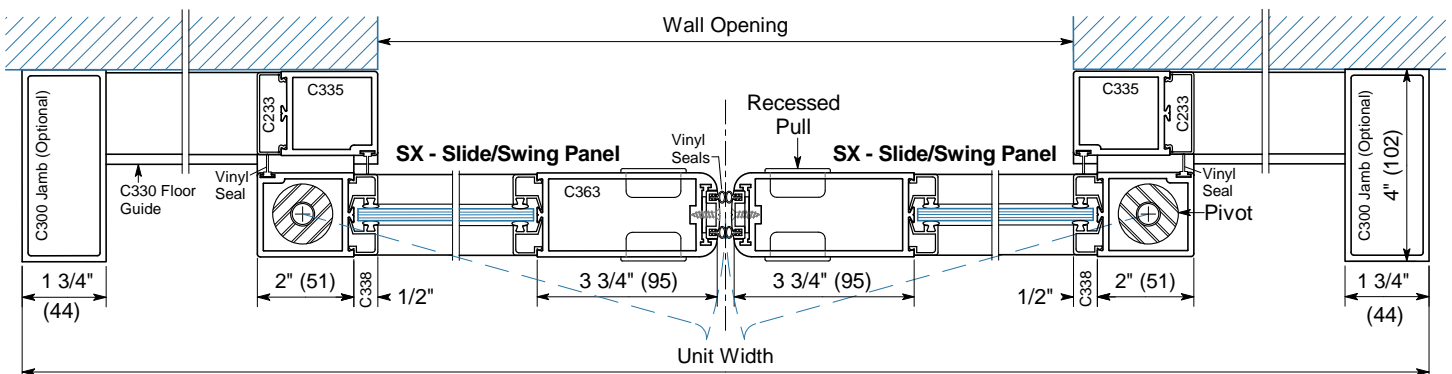

Horizontal Section