

### Standard Packages

Unit Width	Slide Opening	Slide Panel Width	Sidelite Width	Rough Opening Width
8'-0" (2438)	3'-0" (914)	2'-0" (610)	2'-0 1/2" (622)	8'-0 1/2" (2146)
9'-0" (2743)	3'-6" (1067)	2'-3" (686)	2'-3 1/2" (699)	9'-0 1/2" (2756)
10'-0" (3048)	4'-0" (1219)	2'-6" (762)	2'-6 3/4" (781)	10'-0 1/2" (3061)
12'-0" (3658)	5'-0" (1524)	3'-0" (914)	3'-0 3/4" (933)	12'-0 1/2" (3670)
14'-0" (4267)	6'-0" (1829)	3'-6" (1067)	3'-6 3/4" (1086)	14'-0 1/2" (4280)
16'-0" (4877)	7'-0" (2134)	4'-0" (1219)	4'-0 3/4" (1238)	16'-0 1/2" (4890)

<b>Unit Height:</b> 7'-6" (2286)	<b>Rough Opening Height:</b> 7'-6 1/4" (2292)	<b>Finishes:</b> Anodized Aluminum, Custom Paint, #4 Stainless Clad
<b>Glazing:</b> Standard unit prep'd for 1/4" (6) glazing using beveled glass stops on all horizontal rails.		

### Compliant with ISO Class 5 Cleanroom

- Applications for Cleanroom Air Shower, Sterile Environment, Pharmaceutical or Healthcare Lab, Manufacturing Processing

#### Actuators:


- Push Plate, Wave Sensor or overhead Motion Sensor

#### Options:


- Custom height & width
- Medium or wide stile construction
- Stainless steel or anodized aluminum hood (p.C8.0)
- Manual lock, Autolock, or Interlock Controller

### Installation and Operation

- Door perimeter mounted within rough opening with 1/4" minimum shim space at header & jambs. Finish floor not to exceed 1/4" out of level. (See page C6.2)
- Electrical: Provide 120 VAC, 60 cycle, single phase, 15 amp service (in conduit) to each unit on dedicated 20 amp circuit breaker routed to header. Maximum current draw is 3.15 amps.
- Actuator mounted on interior and exterior of opening for operation in each direction. Door closes after time delay expires. Optional interlock Control prevents two doors from being open at the same time in multiple door application.
- Finger Safety: Upon activation, sliding panel will stop 3 1/2" (89) short of interlock rail. Result is slide opening.

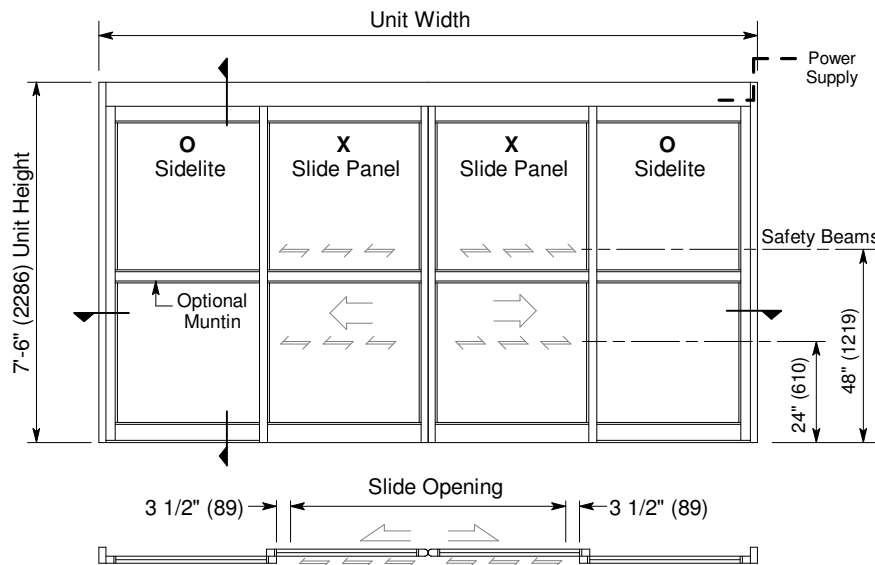


Exterior Elevation and Floor Plan

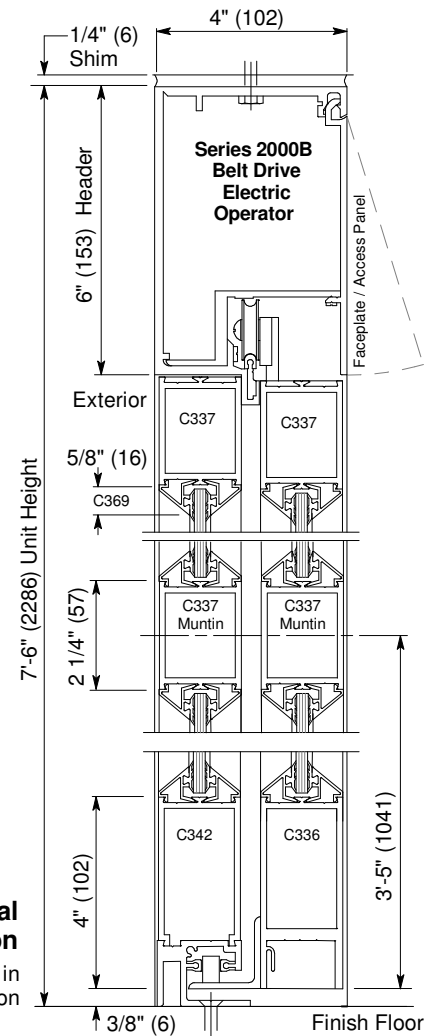

### Vertical Section

Door shown in open position

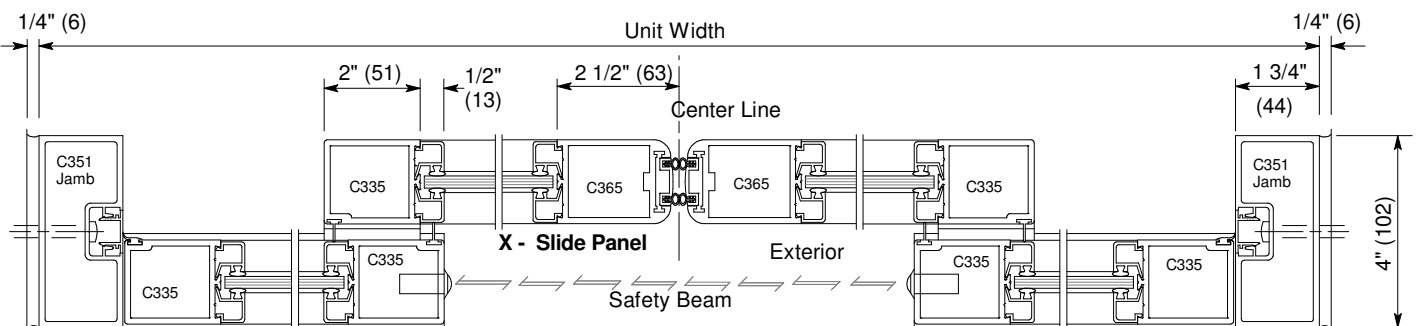

Horizontal Section