



® 4242 Baldwin Boulevard
 Corpus Christi, Texas
 USA 78405-3399
 Tel: 800-531-3111, 361-888-5591
 Fax: 800-531-3108, 361-888-6510
 www.hortondoors.com
 The Automatic Choice

ARCHITECTURAL DETAILS

CLEANROOM SLIDE DOORS

UltraClean™ Sterile

C7.19

Type: 110 Single Slide P-SX-SX-P, Surface Applied

Aug 14

Standard Packages

Unit Width	Wall / Slide Opening	Slide / Swing Panel Width
8'-0" (2438)	3'-0" (914)	2'-0" (610)
9'-0" (2743)	3'-6" (1067)	2'-3" (686)
10'-0" (3048)	4'-0" (1219)	2'-6" (762)
12'-0" (3658)	5'-0" (1524)	3'-0" (914)
14'-0" (4267)	6'-0" (1829)	3'-6" (1067)
16'-0" (4877)	7'-0" (2134)	4'-0" (1219)

Unit Height: 7'-8" (2337) **Finish:** #4 Brushed Stainless Steel Cladding

Applications:

- Pharmaceutical or Food Processing/Manufacturing Cleanroom, Biohazard Containment Facility -Washdown Area

Actuators:


- Push Plate, Pull Chain or overhead Motion Sensor

Options:


- Vision Lite: 10" (254) square or 24" (610) square (p.C8.0)
- Manual lock, Autolock, or Interlock Controller
- Stainless steel or anodized aluminum hood (p.C8.0)
- Custom height & width

Installation and Operation


- Door unit is surface mounted onto exterior of finished wall. Finish floor not to exceed 1/4" out of level. (See page C6.2)
- Electrical: Provide 120 VAC, 60 cycle, single phase, 15 amp service (in conduit) to each unit on dedicated 20 amp circuit breaker routed to header. Maximum current draw is 3.15 amps.
- Actuator mounted on interior and exterior of opening for operation in each direction. Door closes after time delay expires. Optional interlock Control prevents two doors from being open at the same time in multiple door application.
- SX Slide/Swing Panel can swing out at any point of slide travel requiring no more than 50 lbs of force applied at the strike stile.

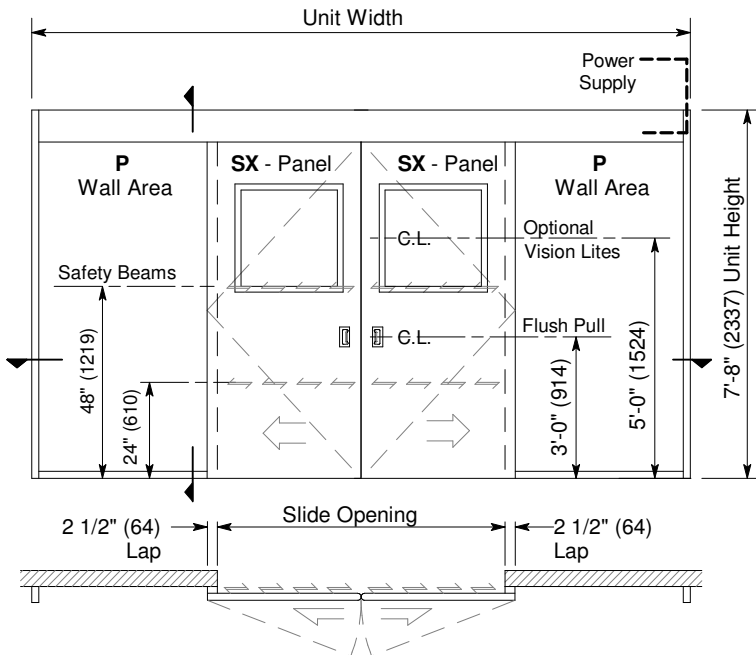

Exterior Elevation and Floor Plan

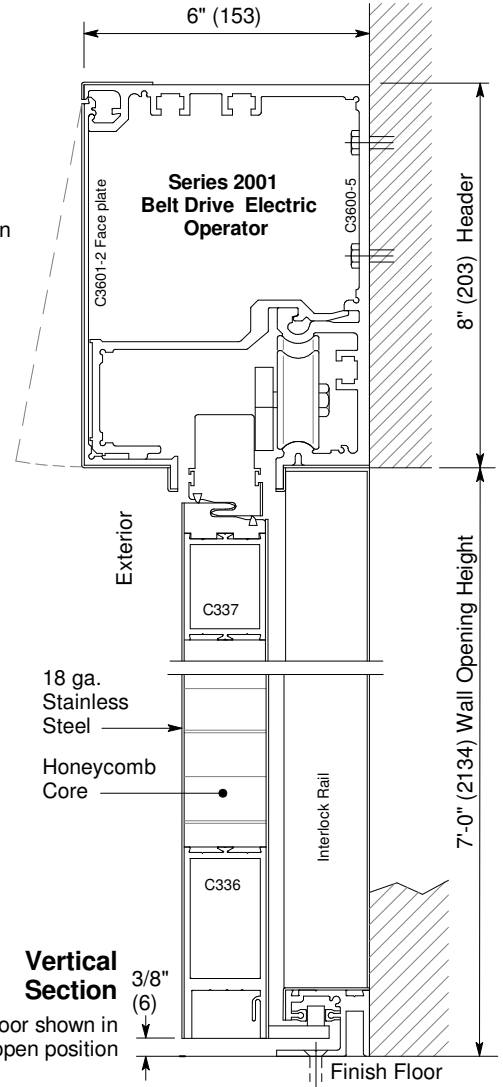

Vertical Section
 Door shown in open position

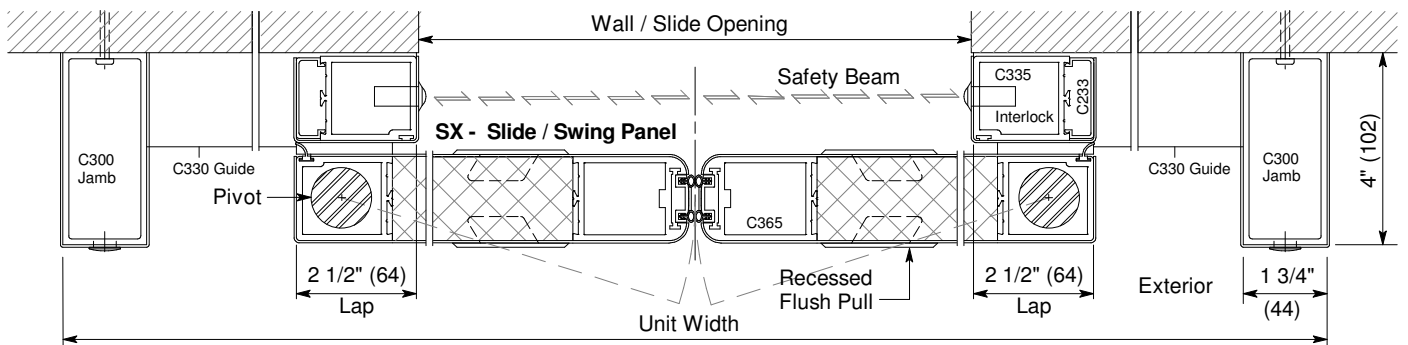

Horizontal Section